



NOT FOR CONSTRUCTION

REV	DESCRIPTION	DATE	BY	CHK	APP
H	MINOR CHANGES, ADDITIONAL VEHICLE TRACKING	19.07.2021	MS		
G	INTRODUCE BUILD OUT ON NORTH SIDE OF NEWLANDS, REVISE VEHICLE TRACKING AND LAYOUT	10.06.2021	MS		
F	SMOOTH LEFT-OUT VEHICLE TRACKING, REMOVE APRON, INCREASE WAKELY SPLITTER ISLAND	10.06.2021	MS		
E	LAYOUT CHANGES FOLLOWING RSA, REVISED VEHICLE TRACKING	01.06.2021	MS		
D	CHANGE ROUNDABOUT TO 3m DIAMETER	28.01.2021	MS		
C	CHANGES AS PER EMAIL FROM GARY CLARK	01.12.2020	MS		
B	ADDED SIGNAGE AND FURTHER ROAD MARKING	21.10.2020	MS		
A	DRAWING CREATED	06.10.2020	MS		

DATE	BY	CHK	APP	PROF REGISTRATION
19.07.2021	MATTHEW SPROULL			





Client: **Absolutely Positively Wellington City Council**  
 Me Heke Ki Pōneke

TRAFFIC CONCEPTS  
 NEWLANDS ROAD / WAKELY ROAD ROUNDABOUT  
 CONCEPT DRAWING

Status Stamp	<b>WORKING PLOT</b>
Date Stamp	<b>19.07.2021</b>
Scale	1 : 200 (A1)
Drawing No.	310200282-44-H-1
Rev.	H



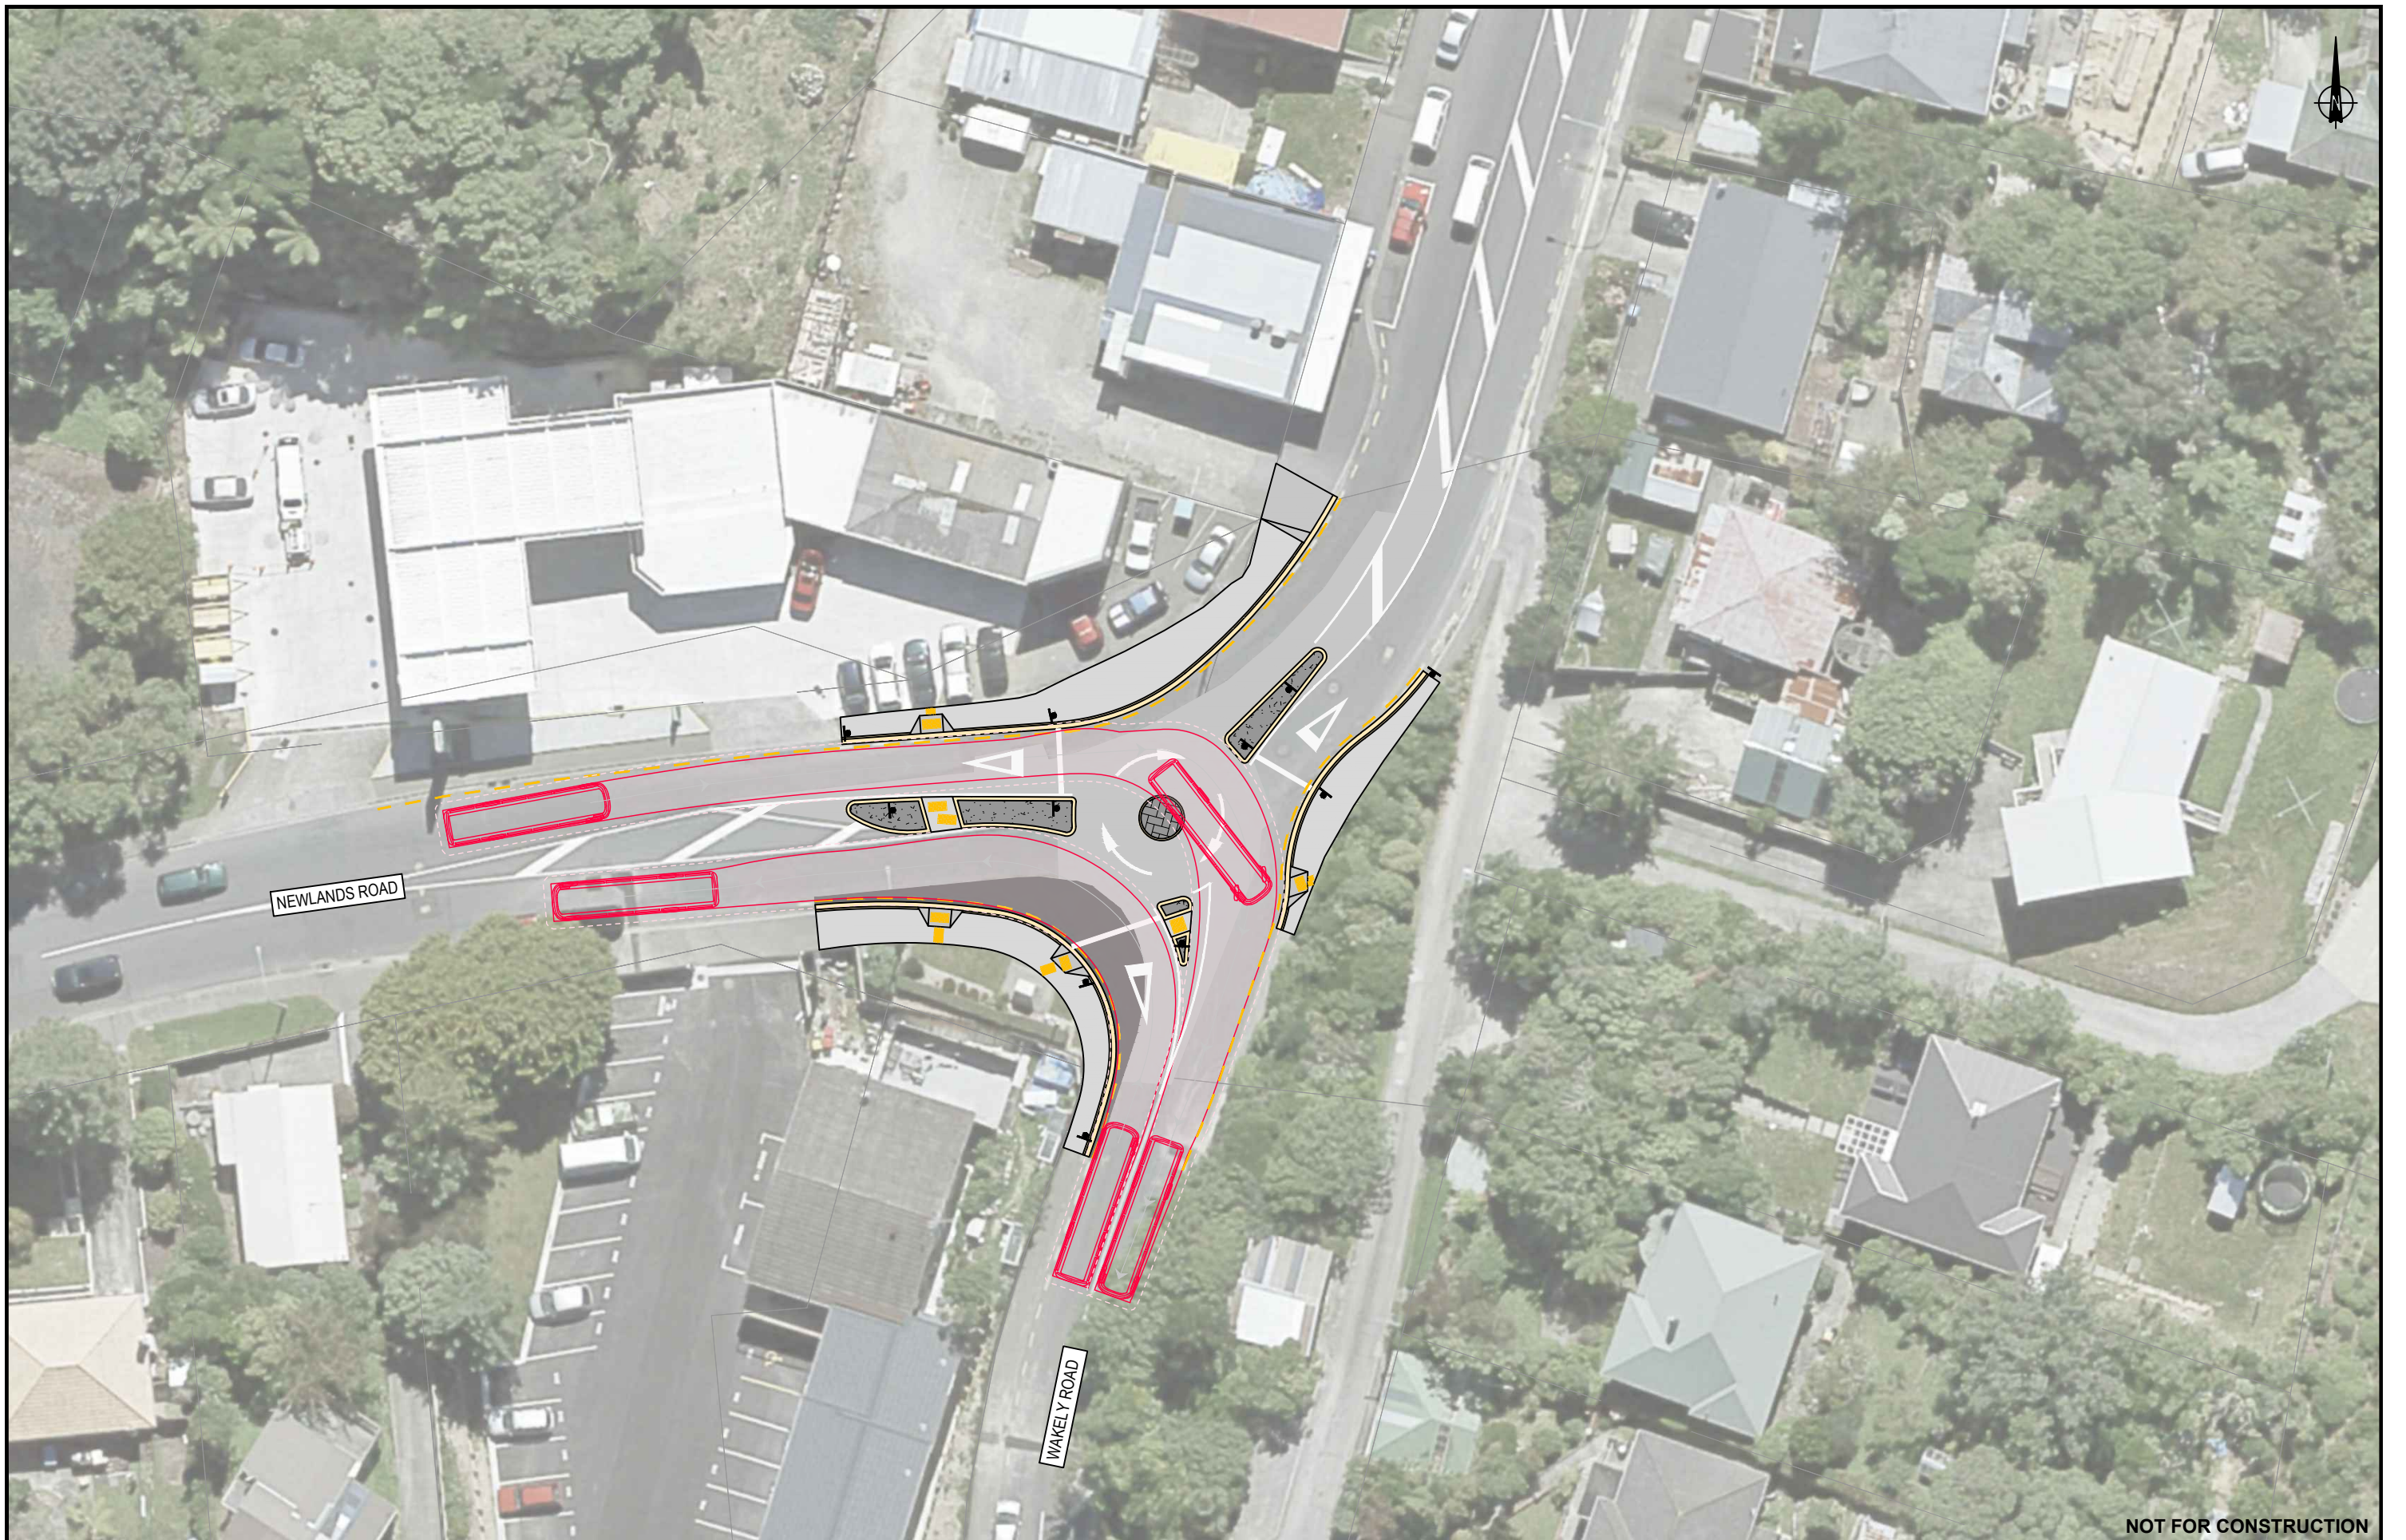

NOT FOR CONSTRUCTION

REV	DESCRIPTION	DATE	BY	CHK	APP
A	DRAWING CREATED	06.10.2020	MS		
B	ADDED SIGNAGE AND FURTHER ROAD MARKING	21.10.2020	MS		
C	CHANGES AS PER EMAIL FROM GARY CLARK	01.12.2020	MS		
D	CHANGE ROUNDABOUT TO 3m DIAMETER	28.01.2021	MS		
E	LAYOUT CHANGES FOLLOWING RSA - REVISED VEHICLE TRACKING	01.06.2021	MS		
F	SMOOTH LEFT-OUT VEHICLE TRACKING, REMOVE APRON, INCREASE WAKELY SPLITTER ISLAND	10.06.2021	MS		
G	INTRODUCE BUILD OUT ON NORTH SIDE OF NEWLANDS, REVISE VEHICLE TRACKING AND LAYOUT	10.06.2021	MS		
H	MINOR CHANGES, ADDITIONAL VEHICLE TRACKING	19.07.2021	MS		

DATE	BY	DESCRIPTION
19.07.2021	MATTHEW SPROULL	DESIGNED
		DRAWN
		CAD REVIEW
		DESIGN CHECK
		DESIGN REVIEW
		APPROVED
		PROF REGISTRATION:



Client:  
**Absolutely Positively Wellington City Council**  
 Me Heke Ki Pōneke

TRAFFIC CONCEPTS  
 NEWLANDS ROAD / WAKELY ROAD ROUNDABOUT  
 VEHICLE TRACKING  
 11m CITY BUS

Status Stamp	<b>WORKING PLOT</b>
Date Stamp	<b>19.07.2021</b>
Scale	1 : 200 (A1)
Drawing No.	310200282-44-H-2
Rev.	H





NOT FOR CONSTRUCTION

REV	DESCRIPTION	DATE	BY	CHK	APP
A	DRAWING CREATED	06.10.2020	MS	-	-
B	ADDED SIGNAGE AND FURTHER ROAD MARKING	21.10.2020	MS	-	-
C	CHANGES AS PER EMAIL FROM GARY CLARK	01.12.2020	MS	-	-
D	CHANGE ROUNDABOUT TO 3m DIAMETER	28.01.2021	MS	-	-
E	LAYOUT CHANGES FOLLOWING RSA - REVISED VEHICLE TRACKING	01.06.2021	MS	-	-
F	SMOOTH LEFT-OUT VEHICLE TRACKING, REMOVE APRON, INCREASE WAKELY SPLITTER ISLAND	10.06.2021	MS	-	-
G	INTRODUCE BUILD OUT ON NORTH SIDE OF NEWLANDS, REVISE VEHICLE TRACKING AND LAYOUT	10.06.2021	MS	-	-
H	MINOR CHANGES, ADDITIONAL VEHICLE TRACKING	19.07.2021	MS	-	-

DATE	BY	CHK	APP
19.07.2021	MATTHEW SPROULL	-	-
10.06.2021	-	-	-
10.06.2021	-	-	-
01.06.2021	-	-	-
28.01.2021	-	-	-
01.12.2020	-	-	-
21.10.2020	-	-	-
06.10.2020	-	-	-

**Stantec**

Trafficconcepts


Client: **Absolutely Positively Wellington City Council**  
Me Heke Ki Pōneke

TRAFFIC CONCEPTS  
NEWLANDS ROAD / WAKELY ROAD ROUNDABOUT

VEHICLE TRACKING  
11m CITY BUS

Status Stamp	<b>WORKING PLOT</b>
Date Stamp	<b>19.07.2021</b>
Scale	1 : 200 (A1)
Drawing No.	310200282-44-H-3
Rev.	H



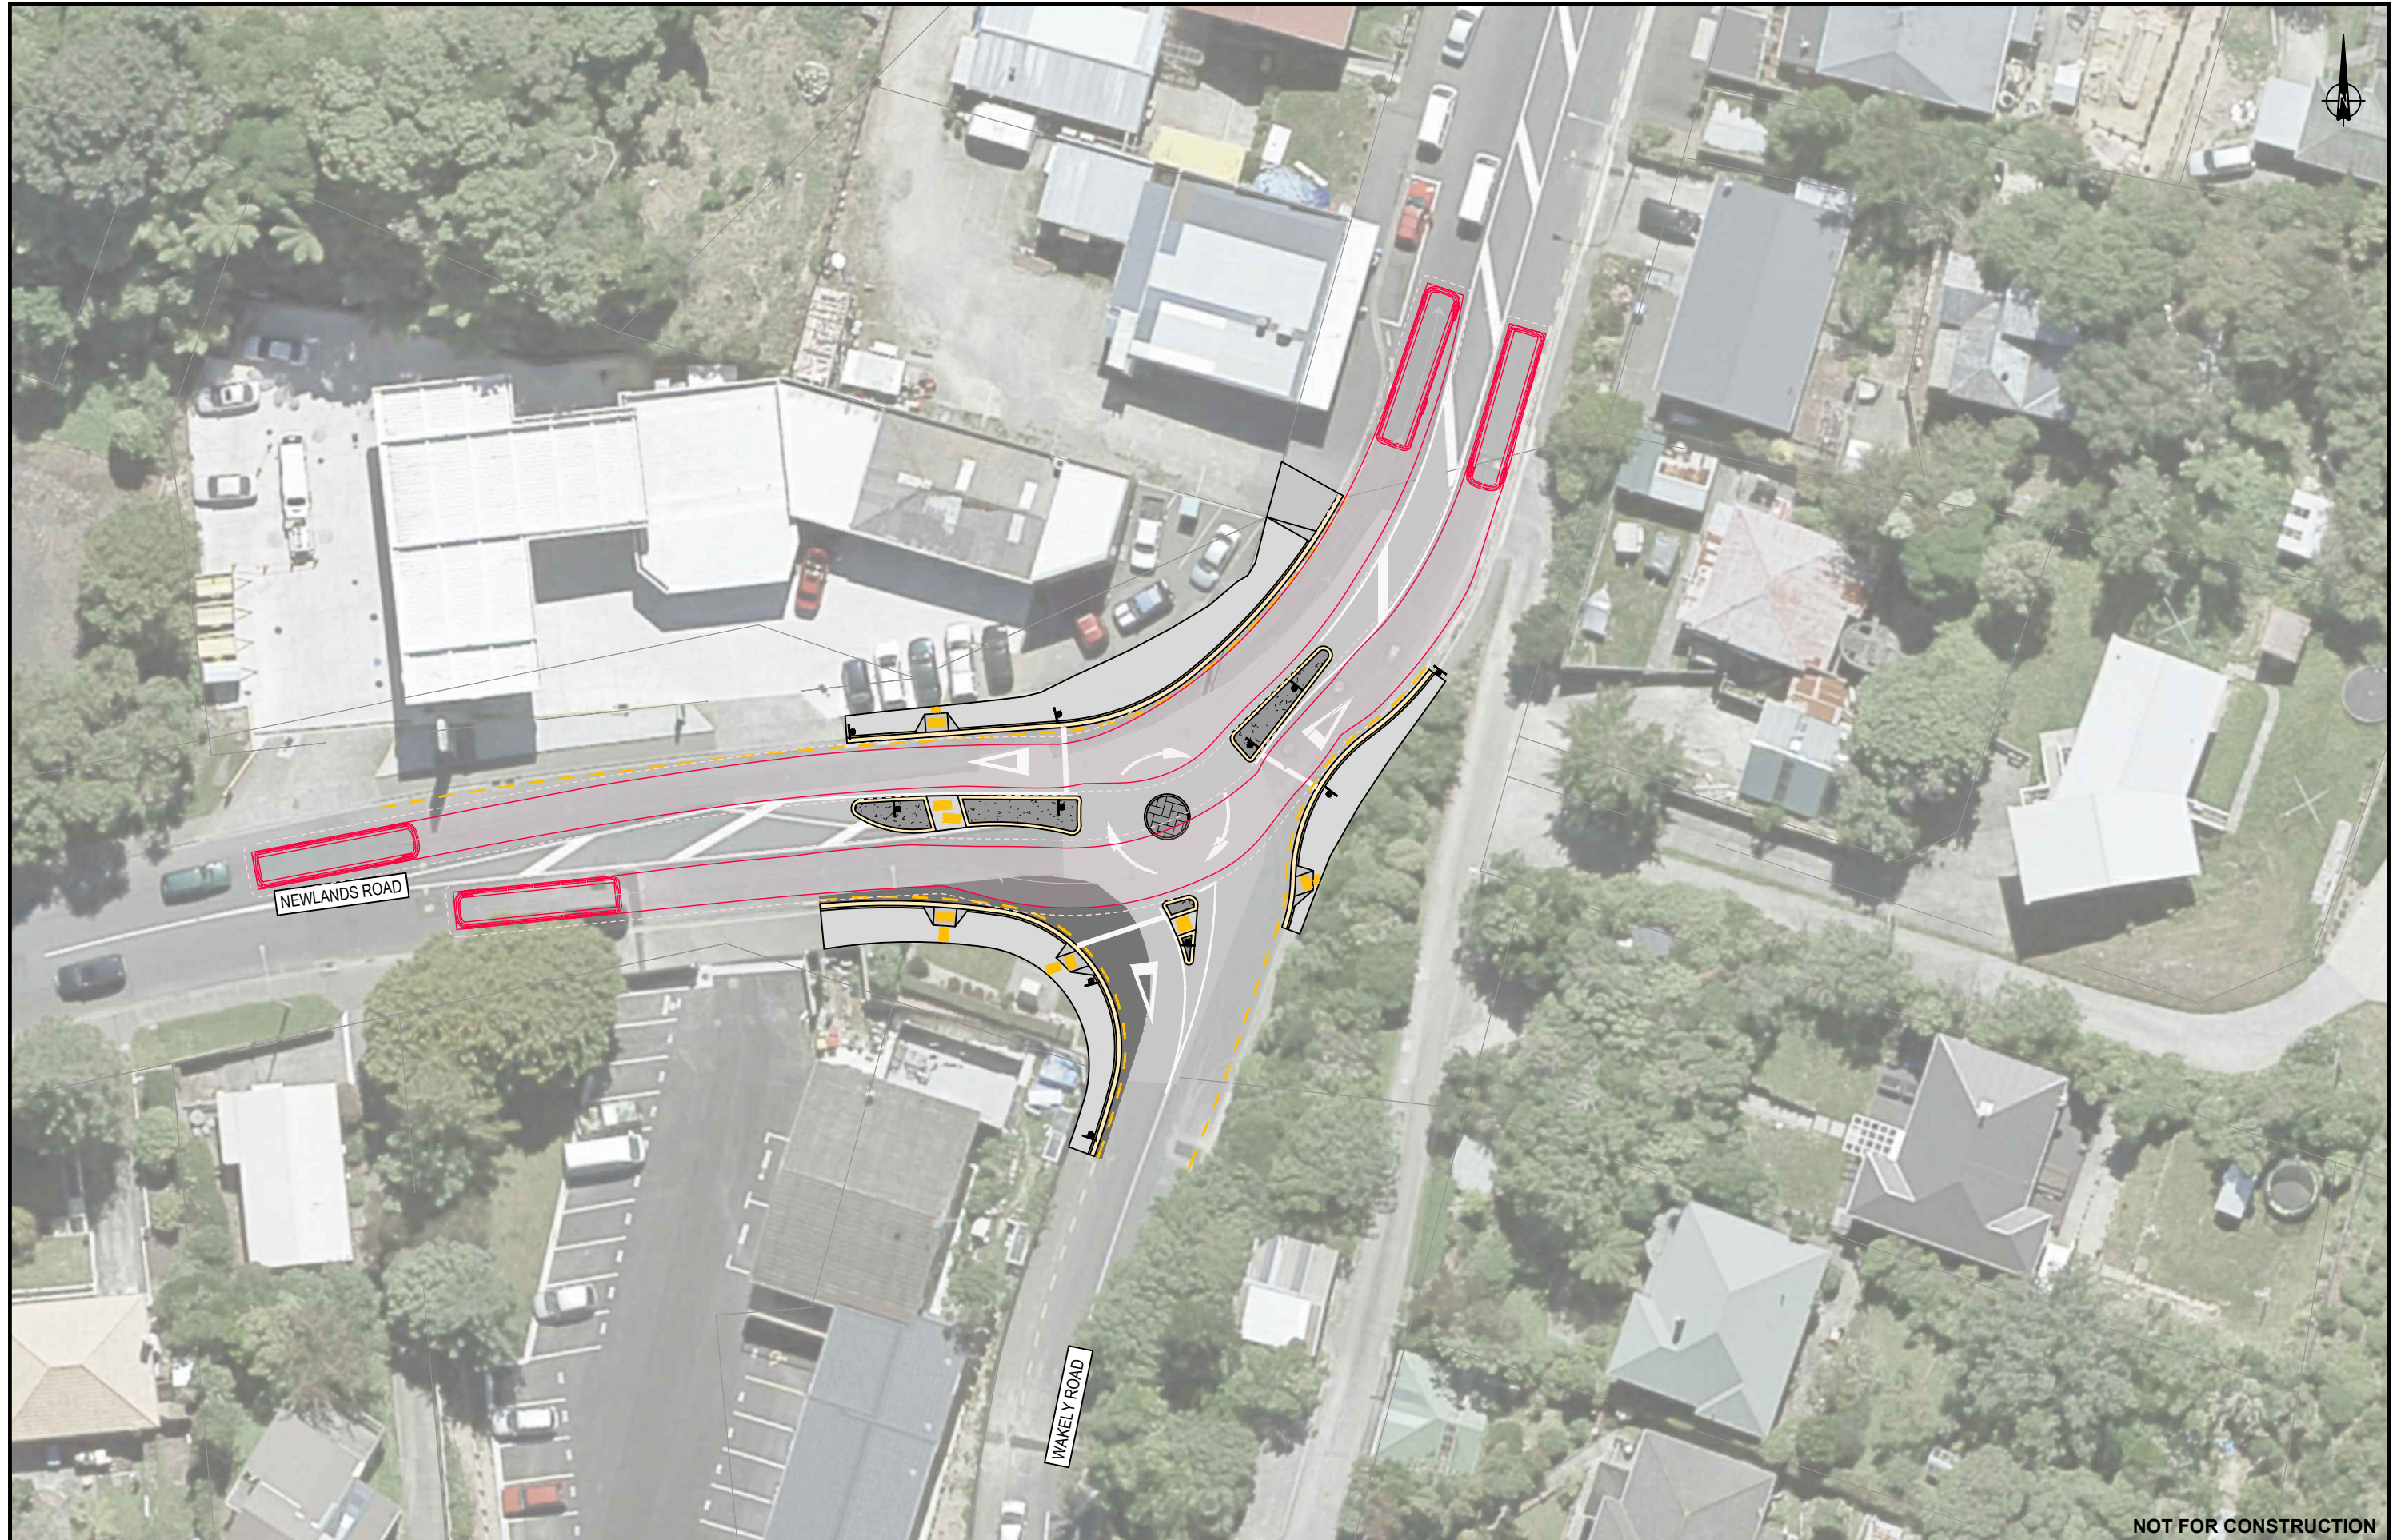

NOT FOR CONSTRUCTION

REV	DESCRIPTION	DATE	BY	CHK	APP
H	MINOR CHANGES, ADDITIONAL VEHICLE TRACKING	19.07.2021	MS		
G	INTRODUCE BUILD OUT ON NORTH SIDE OF NEWLANDS, REVISE VEHICLE TRACKING AND LAYOUT	10.06.2021	MS		
F	SMOOTH LEFT-OUT VEHICLE TRACKING, REMOVE APRON, INCREASE WAKELY SPLITTER ISLAND	10.06.2021	MS		
E	LAYOUT CHANGES FOLLOWING RSA, REVISED VEHICLE TRACKING	01.06.2021	MS		
D	CHANGE ROUNDABOUT TO 3m DIAMETER	28.01.2021	MS		
C	CHANGES AS PER EMAIL FROM GARY CLARK	01.12.2020	MS		
B	ADDED SIGNAGE AND FURTHER ROAD MARKING	21.10.2020	MS		
A	DRAWING CREATED	06.10.2020	MS		
	REVISIONS		DRN	CHK	APP


SURVEYED	DATE
DESIGNED	MATTHEW SPROULL
DRAWN	
CAD REVIEW	
DESIGN CHECK	
DESIGN REVIEW	
APPROVED	
PROF REGISTRATION:	



TRAFFIC CONCEPTS  
 NEWLANDS ROAD / WAKELY ROAD ROUNDABOUT  
 VEHICLE TRACKING  
 11m CITY BUS

Status Stamp	<b>WORKING PLOT</b>
Date Stamp	<b>19.07.2021</b>
Scale	1 : 200 (A1)
Drawing No.	310200282-44-H-4
Rev.	H



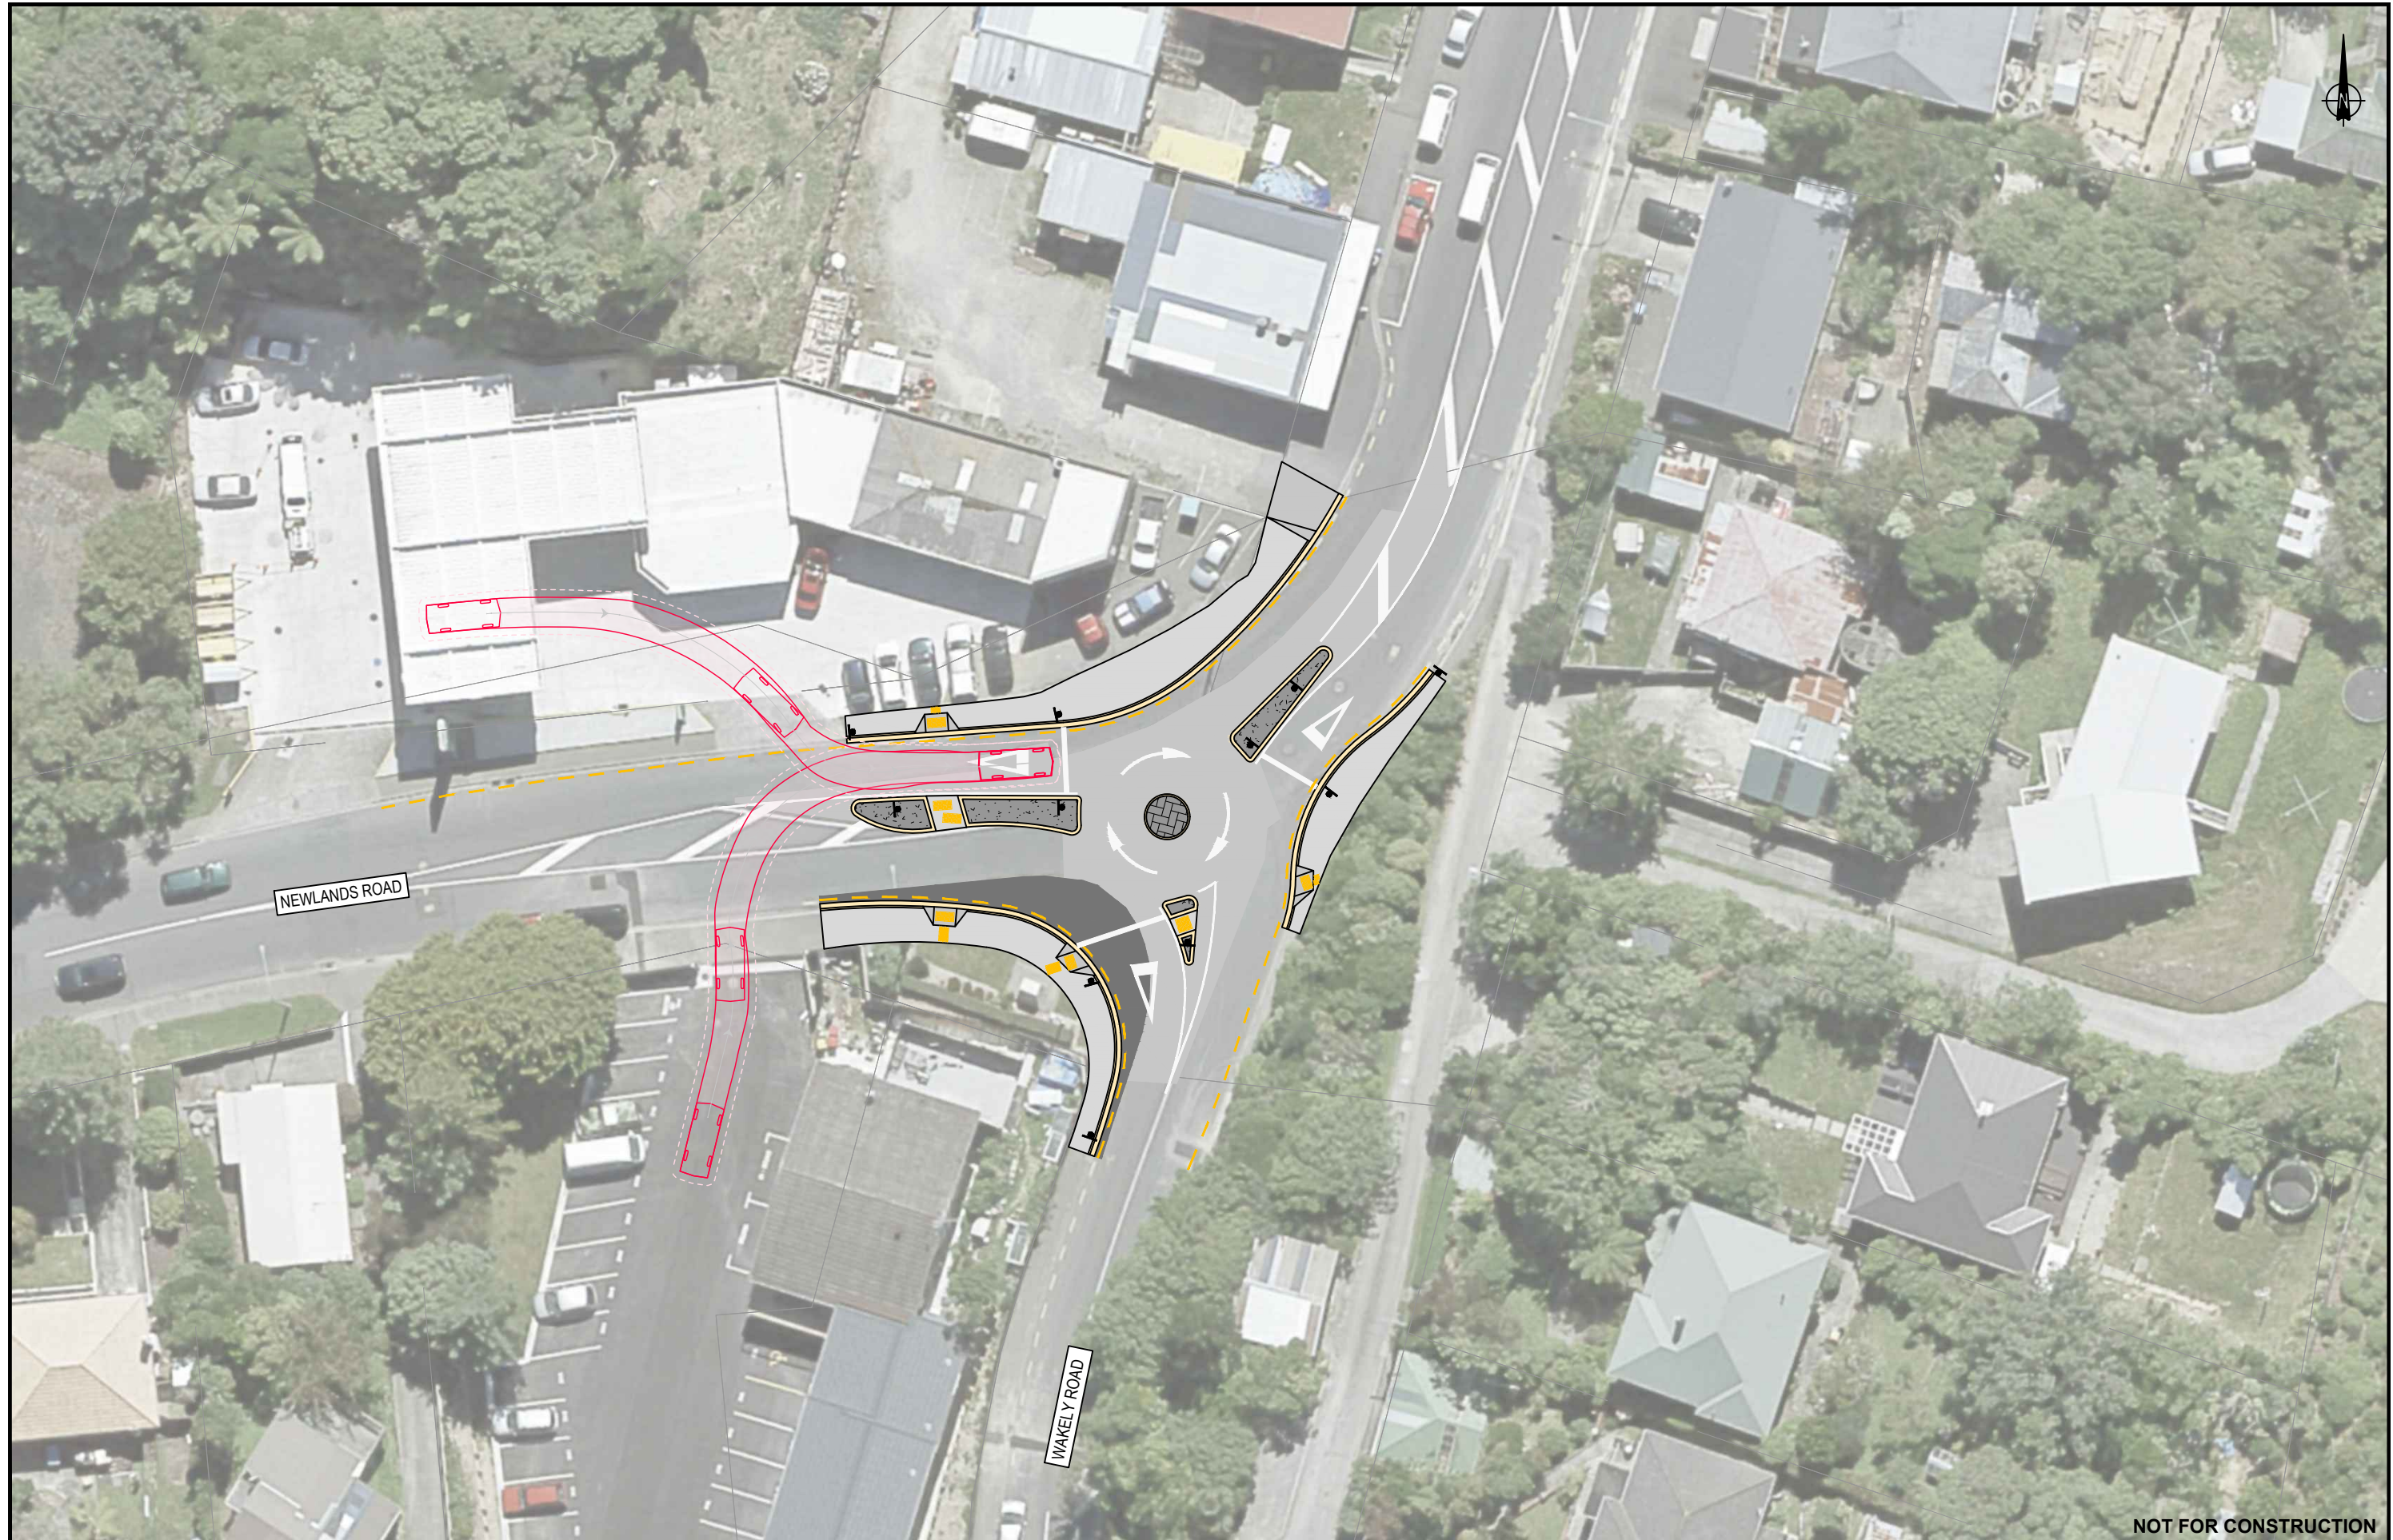

NOT FOR CONSTRUCTION

REV	DESCRIPTION	DATE	BY	CHK	APP
H	MINOR CHANGES, ADDITIONAL VEHICLE TRACKING	19.07.2021	MS		
G	INTRODUCE BUILD OUT ON NORTH SIDE OF NEWLANDS, REVISE VEHICLE TRACKING AND LAYOUT	10.06.2021	MS		
F	SMOOTH LEFT-OUT VEHICLE TRACKING, REMOVE APRON, INCREASE WAKELY SPLITTER ISLAND	10.06.2021	MS		
E	LAYOUT CHANGES FOLLOWING RSA, REVISED VEHICLE TRACKING	01.06.2021	MS		
D	CHANGE ROUNDABOUT TO 3m DIAMETER	28.01.2021	MS		
C	CHANGES AS PER EMAIL FROM GARY CLARK	01.12.2020	MS		
B	ADDED SIGNAGE AND FURTHER ROAD MARKING	21.10.2020	MS		
A	DRAWING CREATED	06.10.2020	MS		
	REVISIONS		DRN	CHK	APP

SURVEYED	DATE
DESIGNED	MATTHEW SPROULL
DRAWN	
CAD REVIEW	
DESIGN CHECK	
DESIGN REVIEW	
APPROVED	
PROF REGISTRATION:	



Client: **TRAFFIC CONCEPTS**  
**NEWLANDS ROAD / WAKELY ROAD ROUNDABOUT**

**VEHICLE TRACKING**  
**B85 CAR**

Status Stamp	<b>WORKING PLOT</b>
Date Stamp	<b>19.07.2021</b>
Scale	1 : 200 (A1)
Drawing No.	310200282-44-H-5
Rev.	H